



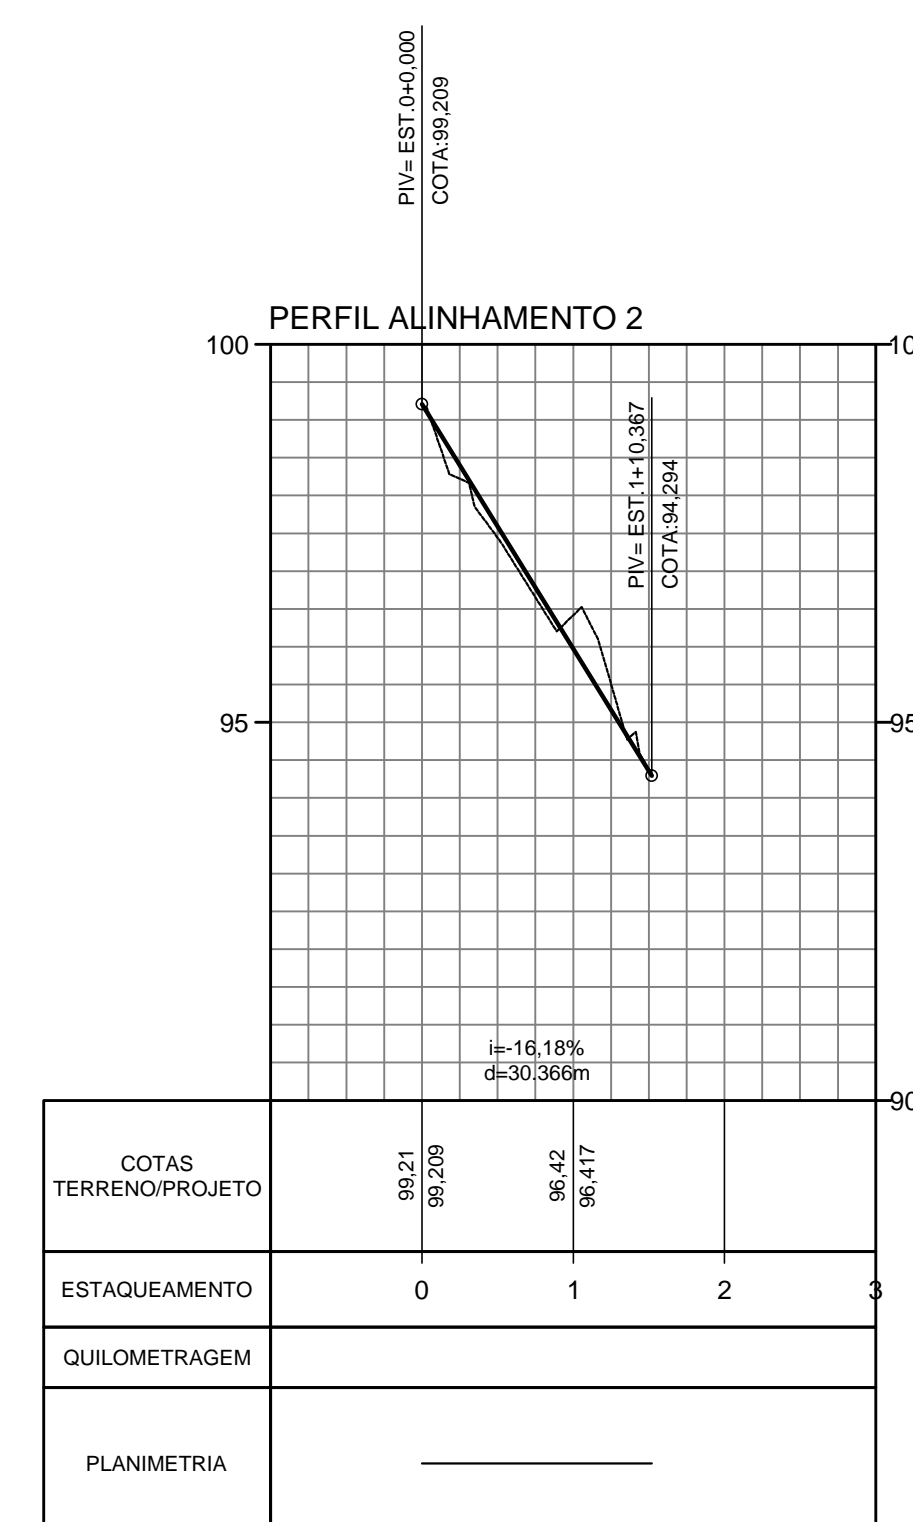

SEGMENTOS		
Nº SEGMENTO	COMPRIMENTO (m) DESENVOLVIMENTO (m)	RAIO DA CURVA (m)
L1	53.68	
C1	4.67	3.00
L2	46.86	
C2	17.61	16.74
L3	6.41	
L4	8.72	
L5	18.89	
L6	19.76	
L7	3.50	
L8	19.88	
L9	17.44	
L10	22.83	
L11	18.72	
L12	21.52	
L13	20.01	
L14	10.89	

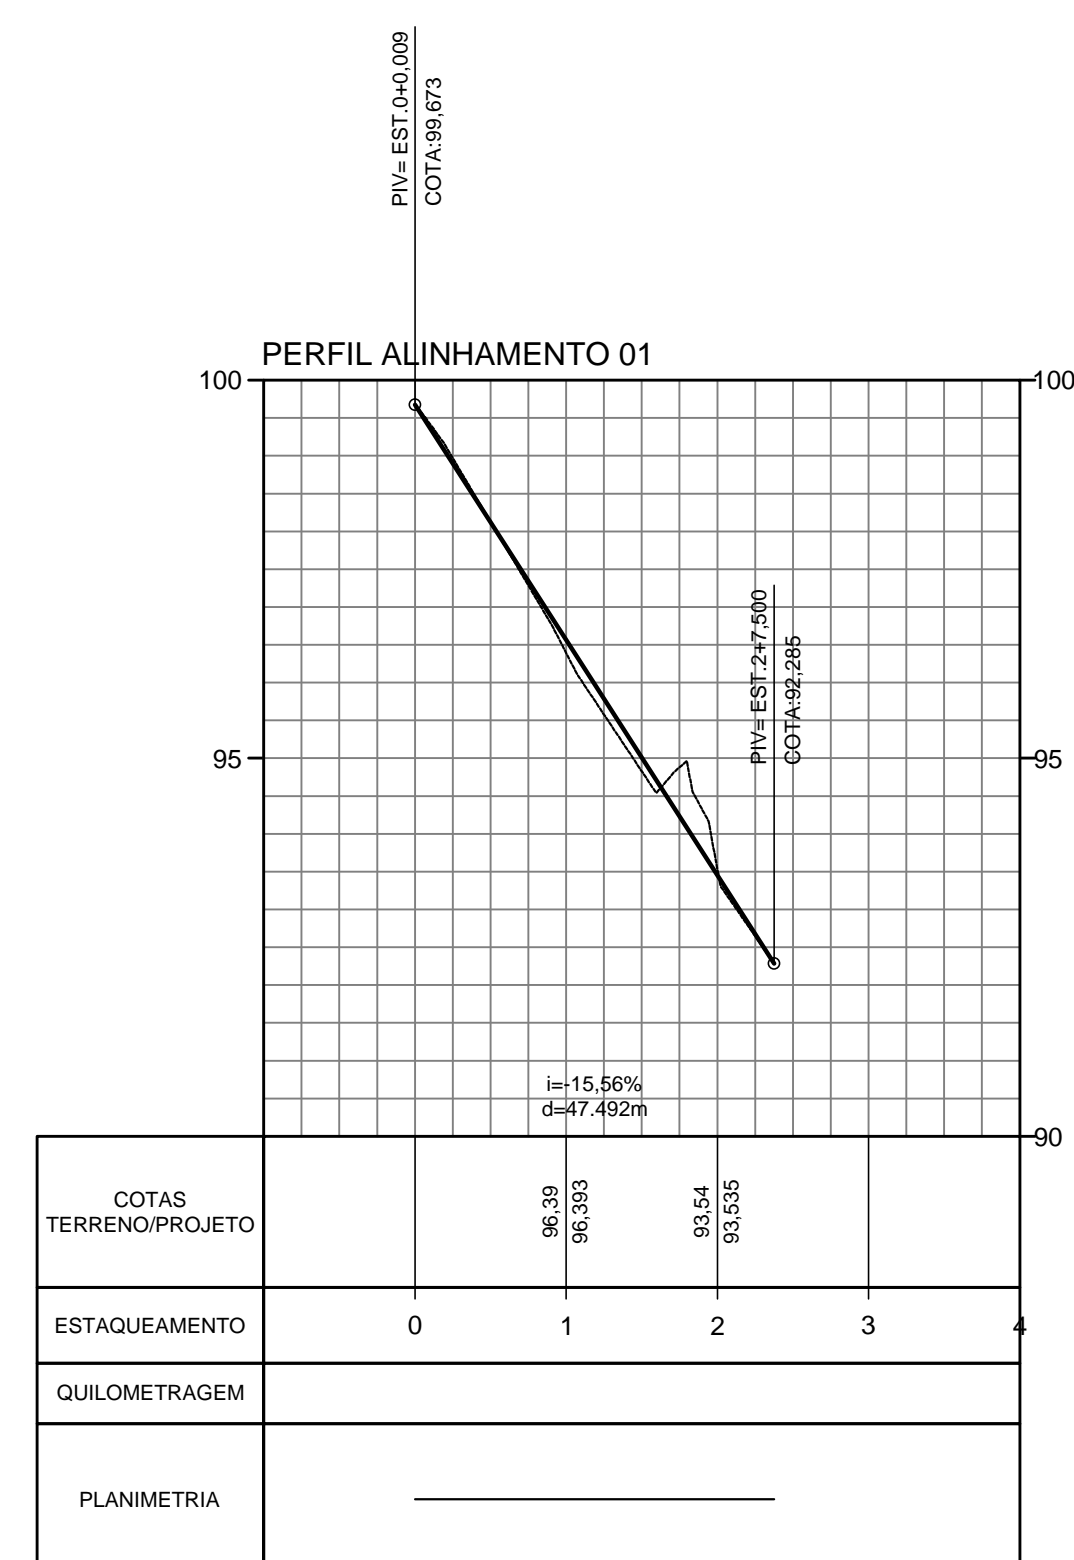

ÁREAS		
1	ÁREA DE GRAMA - PLANA	2.533,73 m²
2	ÁREA DE GRAMA - SUPERFÍCIE	2.612,63 m²

[illegible]